


# CuvaPark Bike Store


## Top View

Scale 1:50

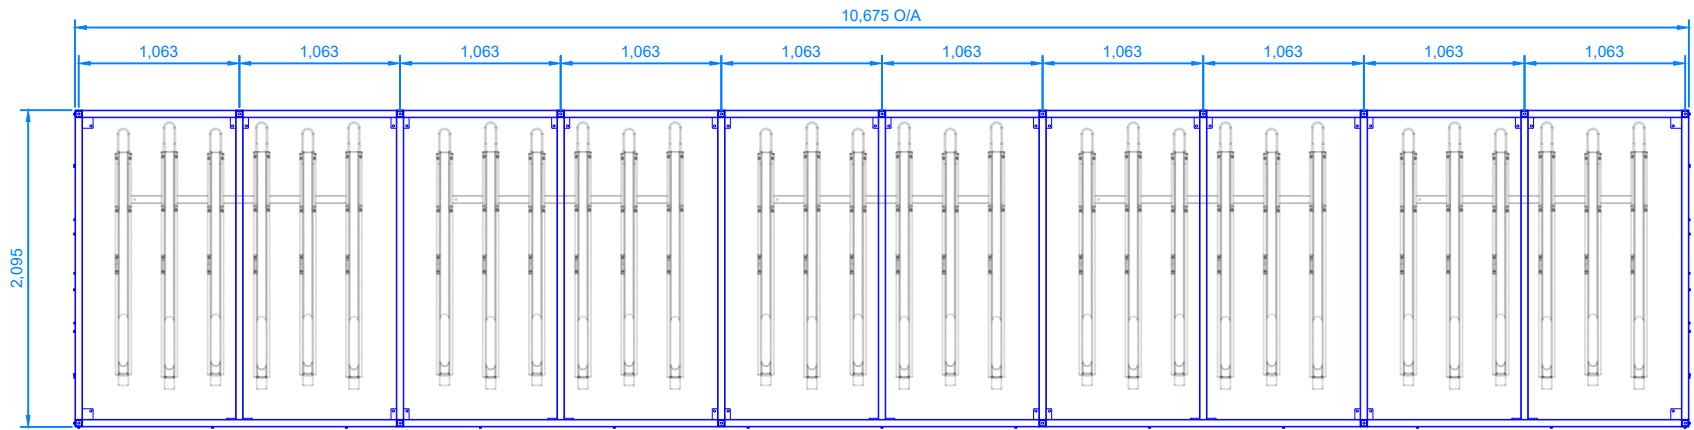


## Front View

Scale 1:50

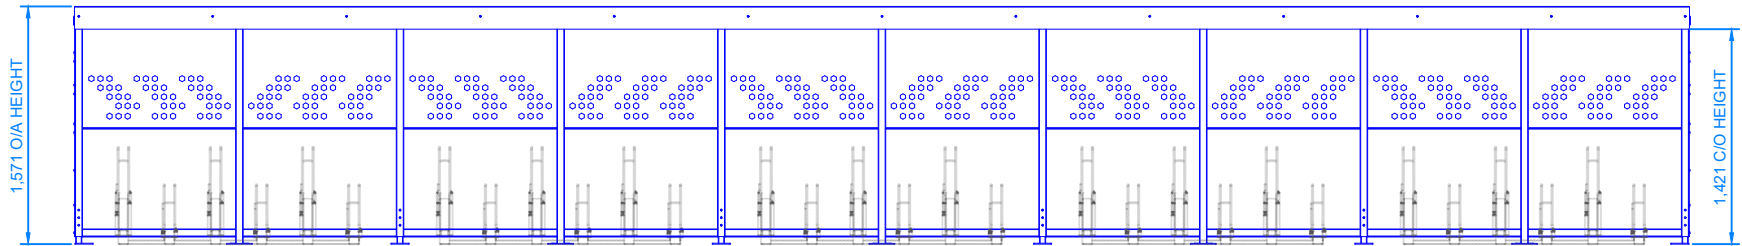


## Right Side View

Scale 1:50

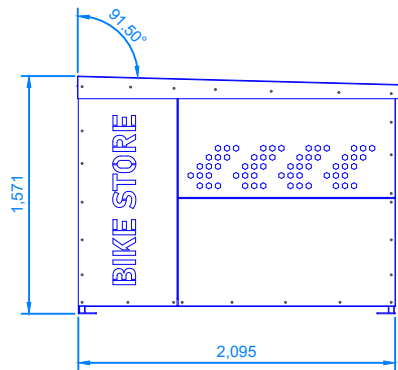

## Perspective View

Not to Scale

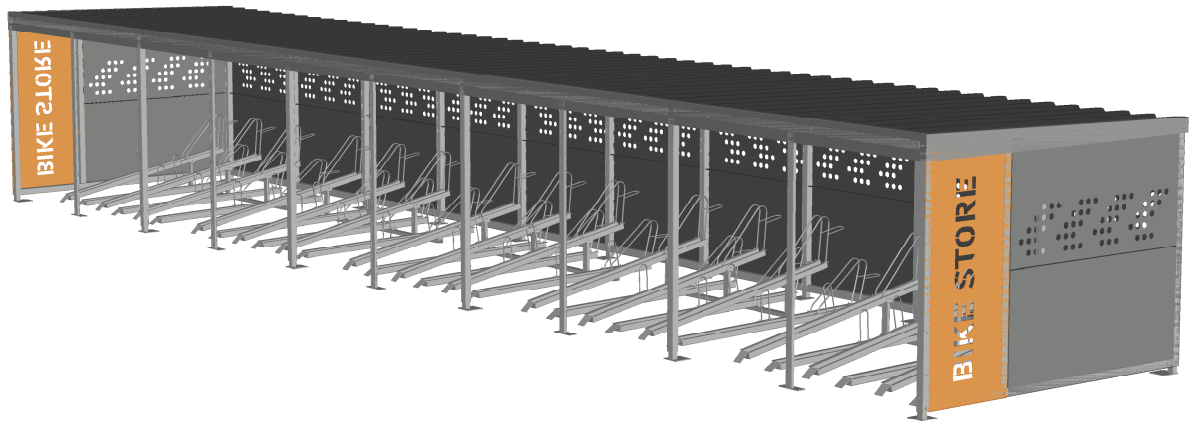

## Technical Information

|                        |   |
|------------------------|---|
| <b>Materials:</b>      | Mild Steel Frameworks   |
| <b>Cladding:</b>       | Aluminium Wall Panels (3 Sides)<br>Front Side Panel with <b>BIKE STORE</b> Cutout                                                                   |
| <b>Finish Option:</b>  | Galvanised Frameworks<br>Plastisol Coated Box Profile Roof<br>Powder Coated RAL2000 Signage Panel<br>Powder Coated RAL7016 Side/Rear Panel & Fascia |
| <b>Fixing Options:</b> | Surface mounted on a flat level concrete surface   |
| <b>Configuration:</b>  | 3 Sided (Open Fronted)   |
| <b>Bike Capacity:</b>  | 30No. Bikes   |

PRODUCT NAME:

CuvaPark Bike Store

|                    |                   |                 |
|--------------------|-------------------|-----------------|
| SCALE:<br>AS SHOWN | SHEET SIZE:<br>A3 | DRAWN BY:<br>AA |
| CHECKED BY: JB     | DATE: 24/11/2025  |                 |
| PRODUCT NO. :      |                   |                 |

- All dimensions are in mm unless otherwise stated
- Any dimensions scaled from this drawing are taken at the reader's own risk