



CuvaAxis Gated


Top View
Scale 1:50

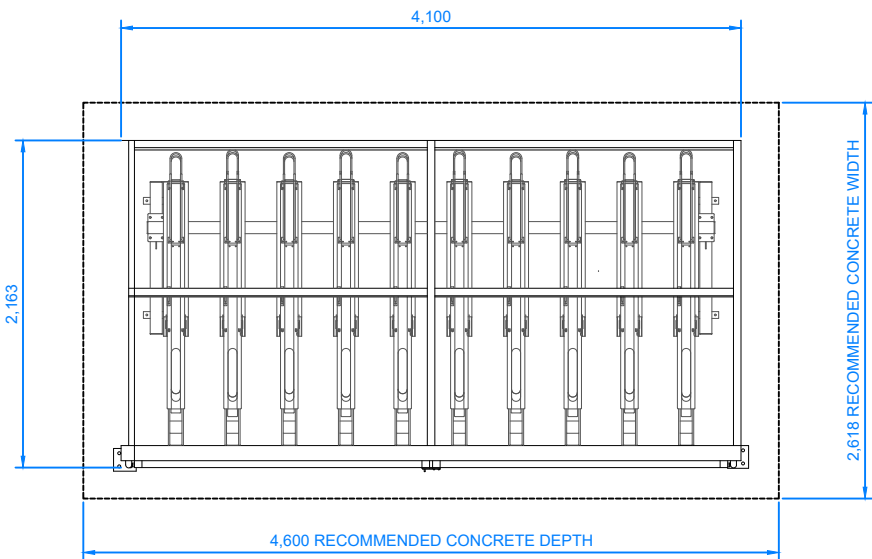


Perspective View
Not to Scale

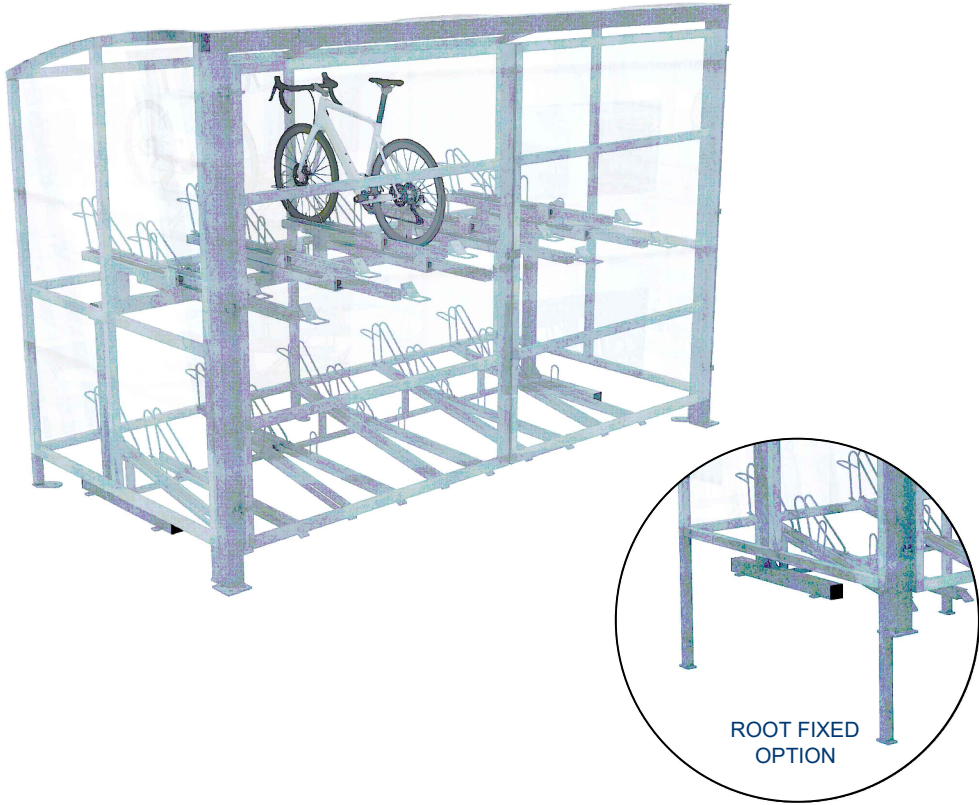

Front View
Scale 1:50

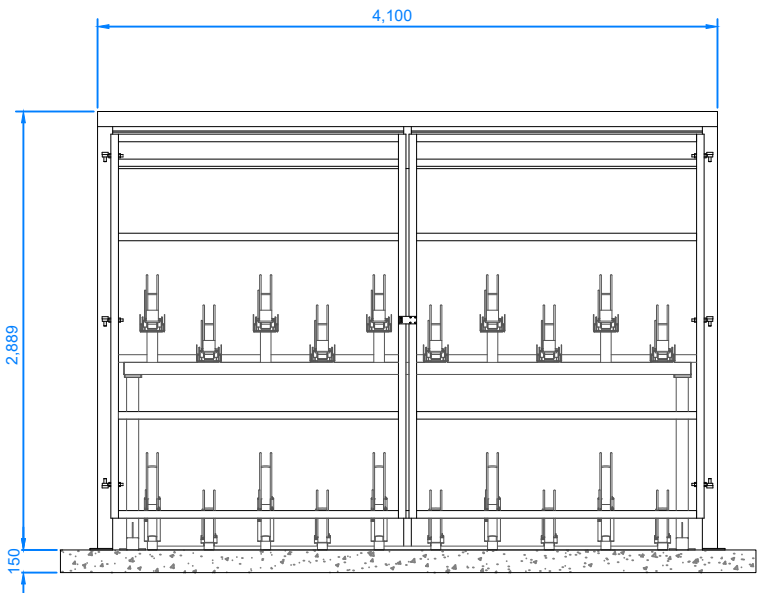

Side View
Scale 1:50

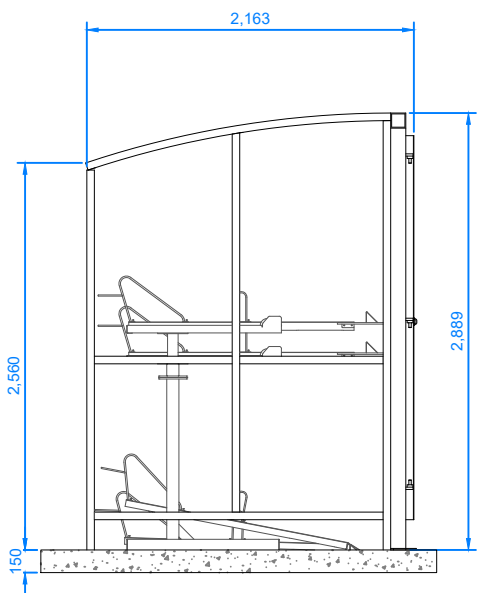

Technical Information

Framework:	50 x 50mm Strongbox Square Section
Standard Finish:	Mild Steel Galvanised
Optional Finishes:	Powder Coating to any Standard RAL Colour
Fixing Options:	Surface Mounted with Base Plates or Root Fixed
Roof,Sides and Doors:	3mm PET-G UV2 Clearview Sheeting
Optional Extras:	5mm PET-G UV2 Clearview Sheeting 2 no PETG Clearview hinged gates with Hasp and Staple locking
Optional Extras:	Sliding gates, mesh, manual digital lock, lock and keys
Size:	As Shown or Bespoke to customer's requirements to suit bike spaces required
Bike Capacity (Based on 375mm center) / Length:	20 no 4100mm 30 no 6125mm 40 no 8150mm 50 no 10175mm 60 no 12200mm 70 no 14225mm 80 no 16250mm
Concrete Base:	To be greater than shelter foot print by 150mm to 250mm all around

PRODUCT NAME:

CuvaAxis Gated

SCALE: 1:50	SHEET SIZE: A3	DRAWN BY: AA
CHECKED BY: KB	DATE: 21/11/2025	
PRODUCT NO. :	SS-CS-CCA-CLOSED	

- All dimensions are in mm unless otherwise stated
- Any dimensions scaled from this drawing are taken at the reader's own risk



Bellsure

01730 719 292
info@bellsure.co.uk
bellsure.co.uk