


CuvaCanti Double Sided


Top View

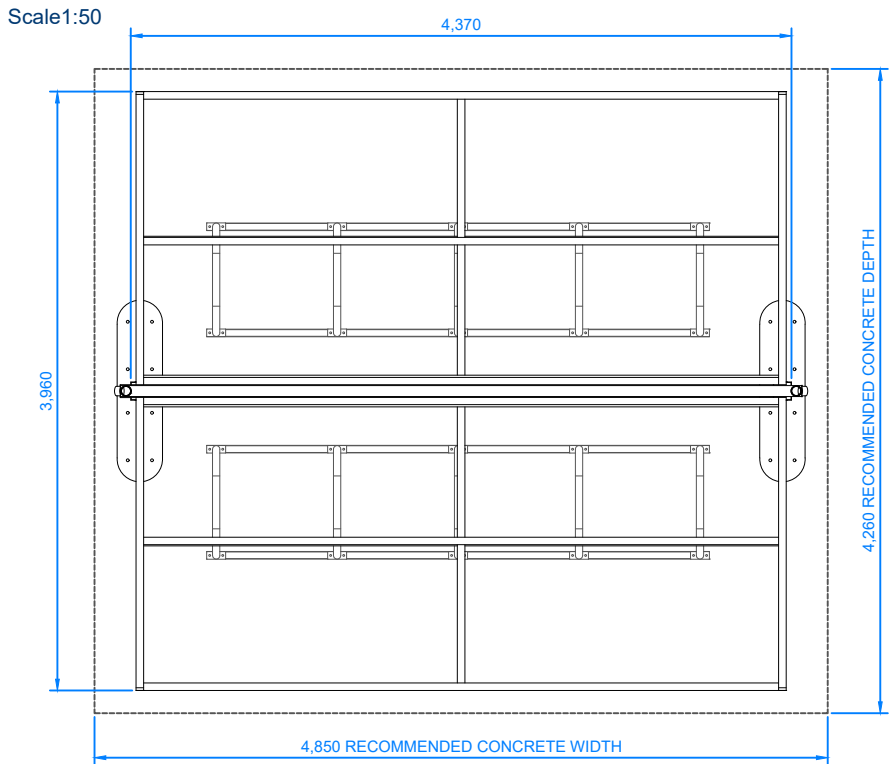


Perspective View



Front View

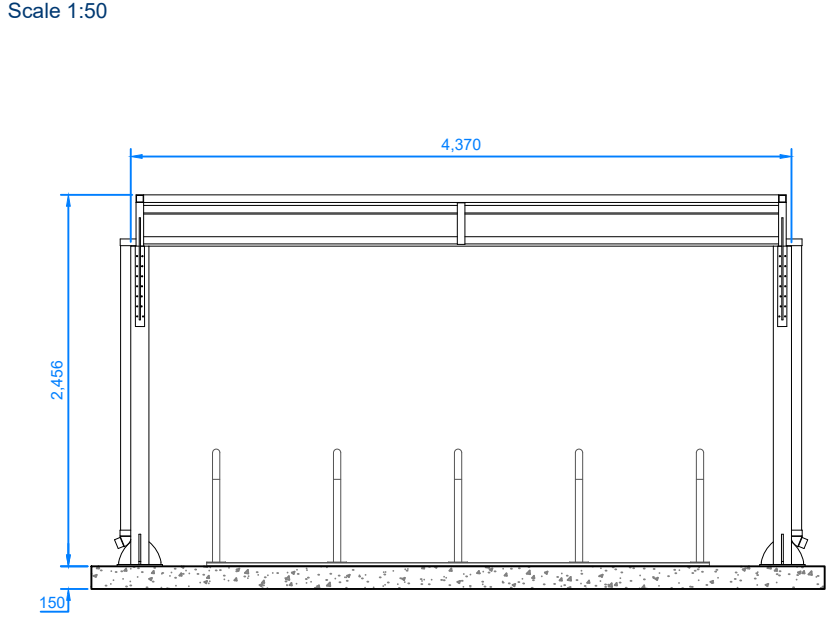

Side View

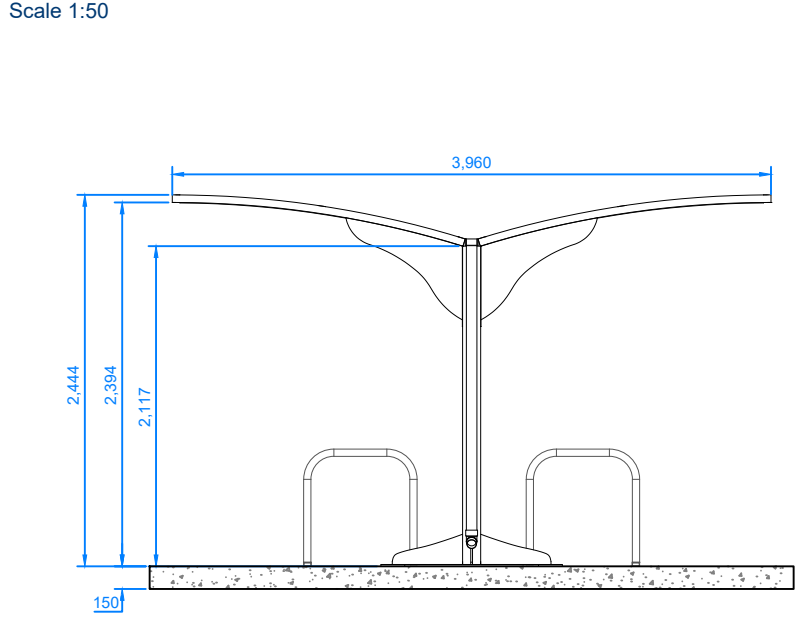

Technical Information

Framework:	120 x 120mm Strongbox Square Section Support Post 50 x 50mm Strongbox Square Section Roof Frame
Standard Finish:	Mild Steel Galvanised
Optional Finishes:	Powder Coating to any Standard RAL Colour
Fixing Options:	Surface Mounted with Base Plates or Root Fixed
Roof:	3mm PET-G UV2 Clearview Sheeting
Optional Upgrade:	5mm PET-G UV2 Clearview Sheeting
Size:	As Shown or Bespoke to customer's requirements to suit bike spaces required
Bike Capacity (Based on 800mm center) / Length:	20 no 4370mm 28 no 6395mm 40 no 8420mm 48 no 10445mm 60 no 12410mm
Concrete Base:	To be greater than shelter foot print by 150mm to 250mm all around
Note:	Cycle rack not included

PRODUCT NAME:

CuvaCanti Double Sided

SCALE: 1:50	SHEET SIZE: A3	DRAWN BY: DC
CHECKED BY: KB	DATE: 21/11/2025	
PRODUCT NO. :	SS-CC-DS	

- All dimensions are in mm unless otherwise stated
- Any dimensions scaled from this drawing are taken at the reader's own risk