


CuvaCanti Two Tier Racks


Top View
Scale 1:50

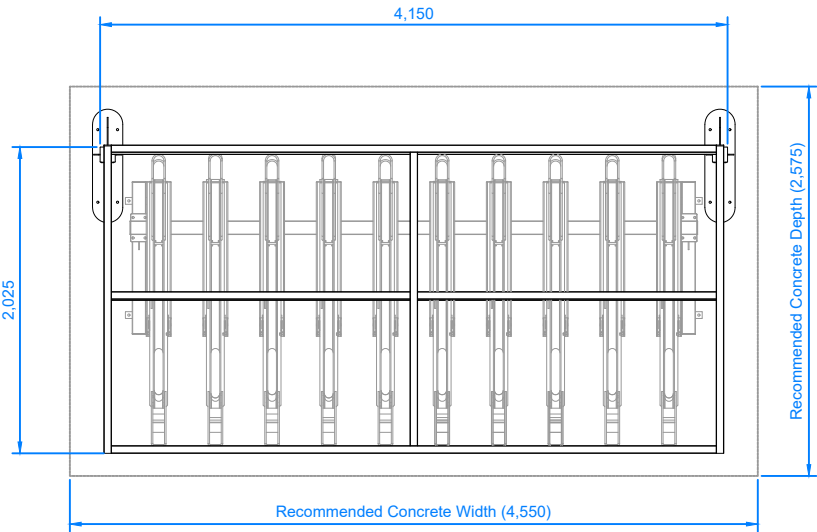


Perspective View
Not to Scale



Front View
Scale 1:50

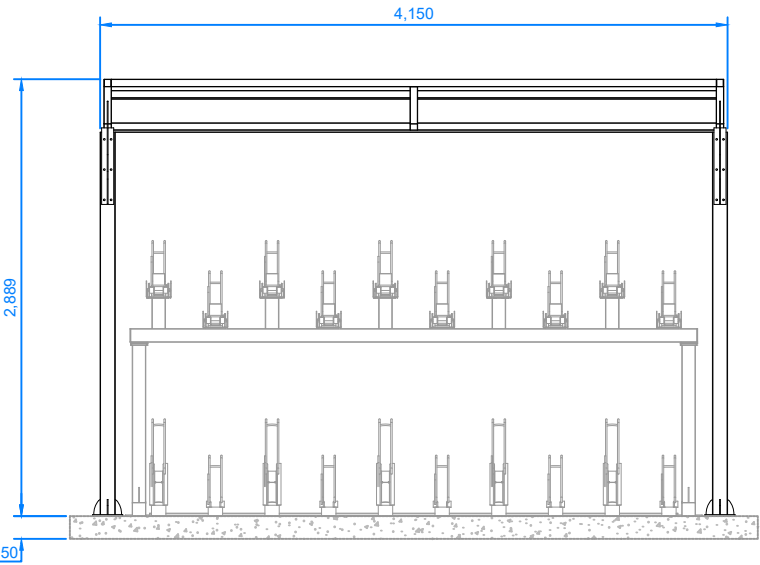

Side View
Scale 1:50

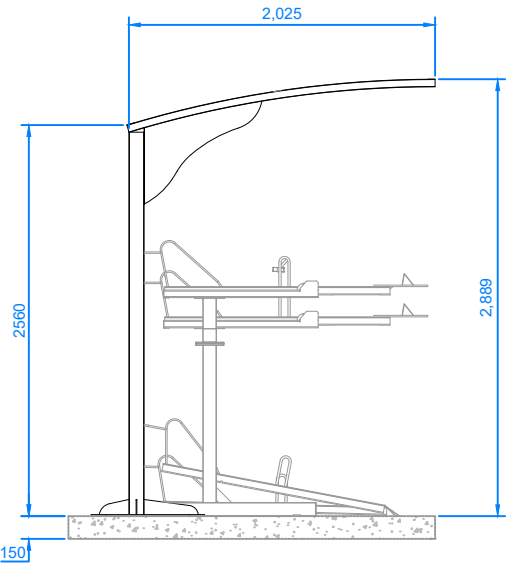

Technical Information

Framework:	100x100mm Strongbox Square Section Upright 50x50mm Strongbox Square Section Roof Frame
Standard Finish:	Mild Steel Galvanised to BSEN ISO 1461:2009
Optional Finishes:	Powder Coating to any Standard RAL Colour
Fixing Options:	Surface Mounted with Base Plates or Root Fixed
Roof:	3mm PET-G UV2 Clearview Sheeting
Optional Upgrade:	5mm PET-G UV2 Clearview Sheeting
Size:	As Shown or Bespoke to customer's requirements to suit bike spaces required
Bike Capacity (Based on 375mm center) / Length:	
20 no	4150mm
30 no	6175mm
40 no	8200mm
50 no	10225mm
60 no	12250mm
70 no	14275mm
80 no	16300mm
Concrete Base:	To be greater than shelter foot print by 150mm to 250mm all around
Note: Cycle rack not included	

PRODUCT NAME:

CuvaCanti Two Tier Racks

SCALE: 1:50	SHEET SIZE: A3	DRAWN BY: DC
CHECKED BY: KB	DATE: 21/11/2024	
PRODUCT NO. : SS-CC+DD		

- All dimensions are in mm unless otherwise stated
- Any dimensions scaled from this drawing are taken at the reader's own risk



Bellsure

01730 719 292
info@bellsure.co.uk
bellsure.co.uk