


CuvaCanti

Top View

Scale 1:50

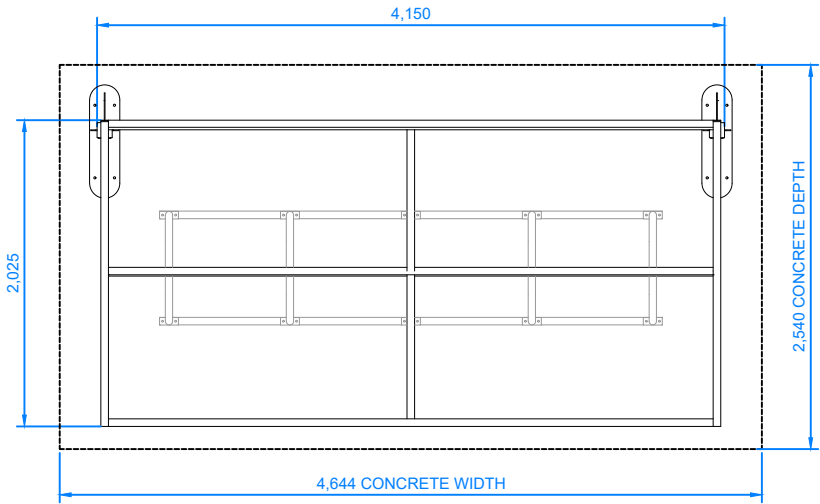


Perspective View

Not to Scale




Front View

Scale 1:50

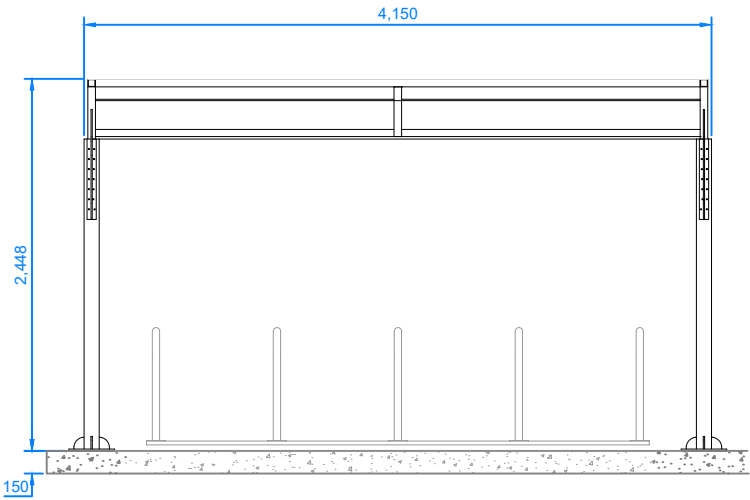

Side View

Scale 1:50

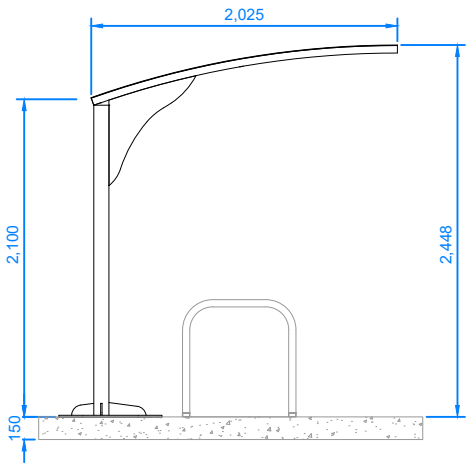

Technical Information

Framework:	100 x 100mm Strongbox Square Section Support Post 50 x 50mm Strongbox Square Section Roof Frame
Standard Finish:	Mild Steel Galvanised
Optional Finishes:	Powder Coating to any Standard RAL Colour
Fixing Options:	Surface Mounted with Base Plates or Root Fixed
Roof:	3mm PET-G UV2 Clearview Sheeting
Optional Upgrade:	5mm PET-G UV2 Clearview Sheeting
Size:	As Shown or Bespoke to customer's requirements to suit bike spaces required
Bike Capacity (Based on 800mm center) / Length:	10 no 4150mm 14 no 6175mm 20 no 8200mm 24 no 10225mm 30 no 12250mm
Concrete Base:	To be greater than shelter foot print by 150mm to 250mm all around
Note:	Cycle stands not included

PRODUCT NAME:

CuvaCanti

SCALE: 1:50	SHEET SIZE: A3	DRAWN BY: DC
CHECKED BY: KB	DATE: 21/11/2025	
PRODUCT NO. :	SS-CC	

- All dimensions are in mm unless otherwise stated
- Any dimensions scaled from this drawing are taken at the reader's own risk



Bellsure

01730 719 292
info@bellsure.co.uk
bellsure.co.uk