


CuvaBrella Double Sided


Top View

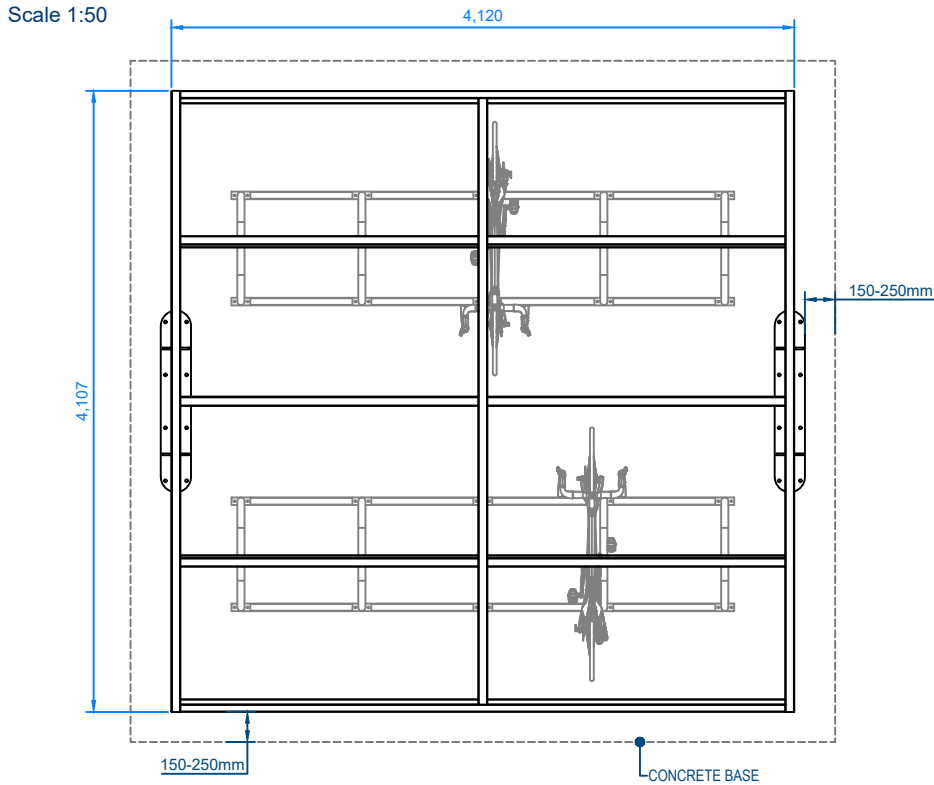


Perspective Outline



Front View

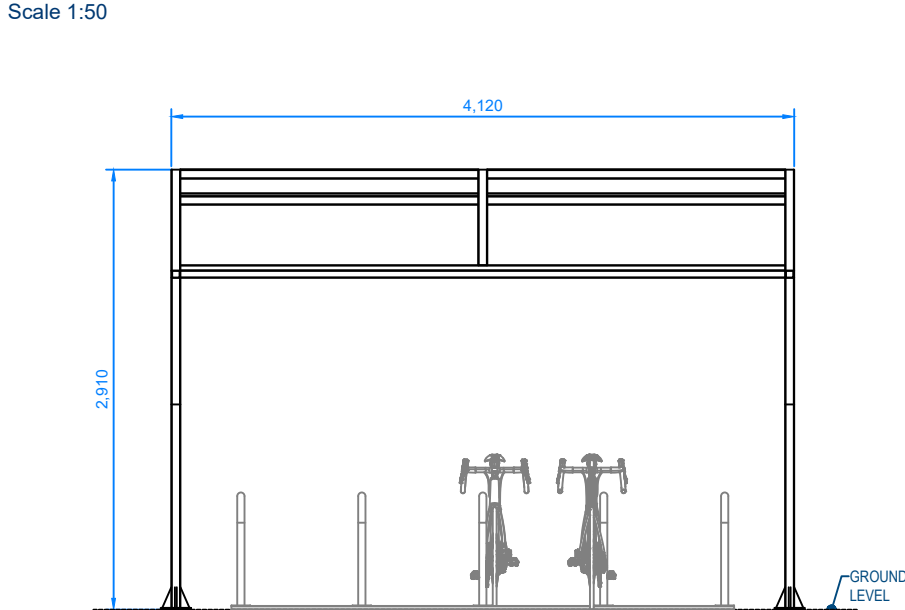

Side View

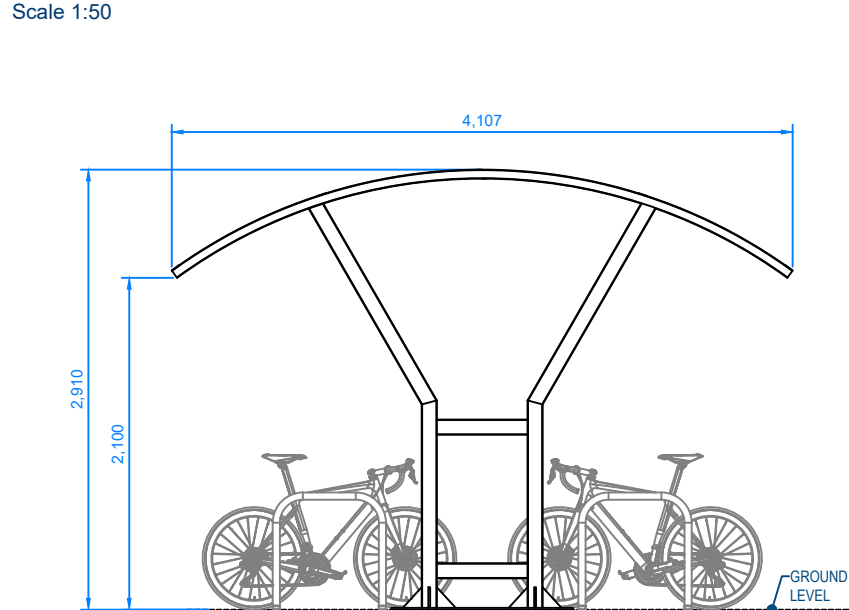

Technical Information

Framework:	60x60mm Strongbox Square Section 100x50mm Uprights
Standard Finish:	Mild Steel Galvanised
Optional Finishes:	Powder Coating to any Standard RAL Colour
Fixing Options:	Surface Mounted with Base Plates (SM) or Root Fixed (RF)
Roof:	5mm PET-G UV2 Clearview Sheeting
Size:	As Shown or Bespoke to customer's requirements to suit bike spaces required
Bike Capacity (Based on 800mm center) / Length:	
20 no	4120mm
28 no	6150mm
40 no	8180mm
48 no	10210mm
60 no	12240mm
Concrete Base:	Greater than the shelter foot print by 150 - 250mm all around
Note: Cycle stands not included	

PRODUCT NAME:

CuvaBrella Double Sided

SCALE: 1:40	SHEET SIZE: A3	DRAWN BY: AA
CHECKED BY: KB	DATE: 21/11/2025	
PRODUCT NO. : SS-CS-CBDS		

- All dimensions are in mm unless otherwise stated
- Any dimensions scaled from this drawing are taken at the reader's own risk