


CuvaBrella Two Tier


Top View
Scale 1:50

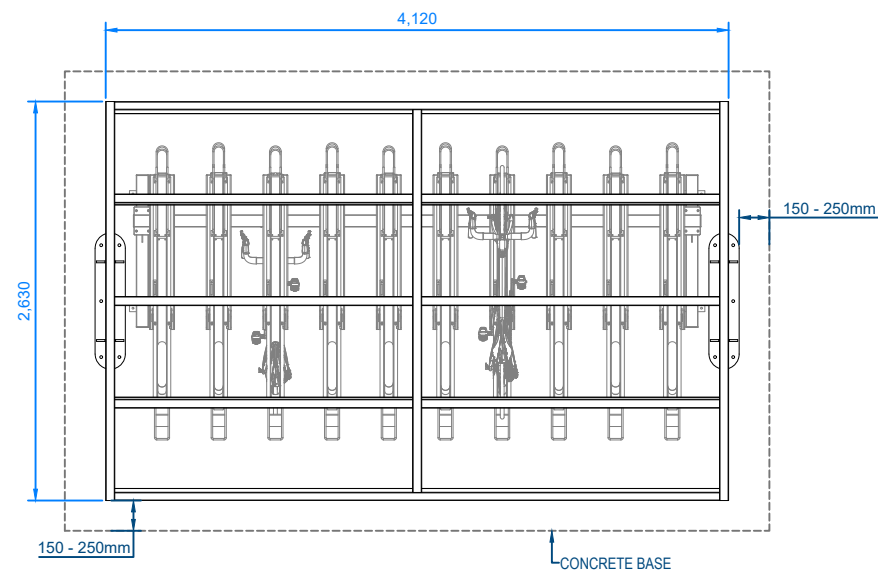


Perspective Outline
Not to Scale



Front View
Scale 1:50

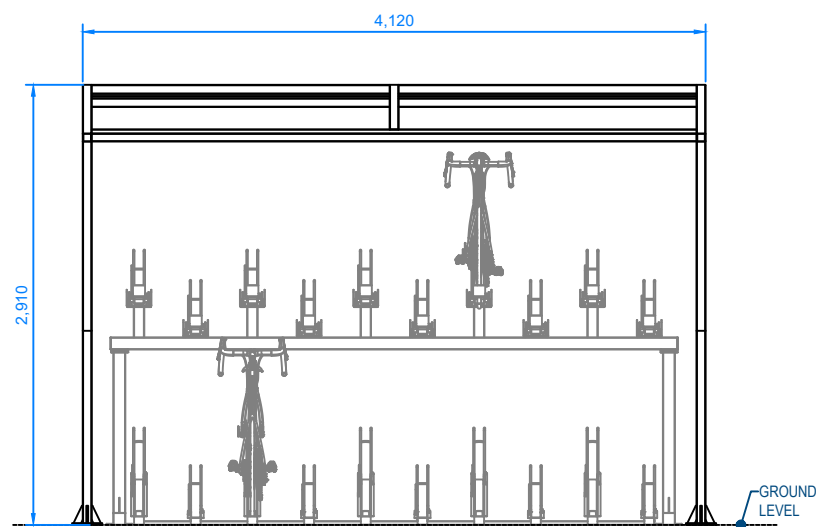

Side View
Scale 1:50

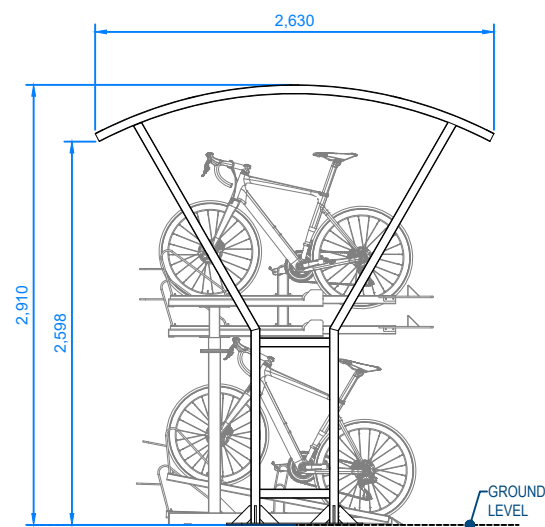

Technical Information

Framework:	60x60mm Strongbox Square Section
Standard Finish:	Mild Steel Galvanised
Optional Finishes:	Powder Coating to any Standard RAL Colour
Fixing Options:	Surface Mounted with Base Plates (SM) or Root Fixed (RF)
Roof:	5mm PET-G UV2 Clearview Sheeting
Bike Spaces:	20No. Bike Spaces
Size:	As Shown or Bespoke to customer's requirements to suit bike spaces required

Bike Capacity (Based on 375mm center) / Length:

20 no	4120mm
30 no	6150mm
40 no	8180mm
50 no	10210mm
60 no	12240mm
70 no	14270mm
80 no	16300mm
90 no	18330mm
100 no	20360mm

Concrete Base: To be greater than shelter foot print by 150mm to 250mm all around

Note: Cycle rack not included

PRODUCT NAME:

CuvaBrella Two Tier

SCALE: 1:40	SHEET SIZE: A3	DRAWN BY: AA
CHECKED BY: KB	DATE:	21/11/2025
PRODUCT NO. : SS-CS-CB-DD		

- All dimensions are in mm unless otherwise stated
- Any dimensions scaled from this drawing are taken at the reader's own risk



Bellsure

01730 719 292
info@bellsure.co.uk
bellsure.co.uk