


CuvaBrella

Top View

Scale 1:50

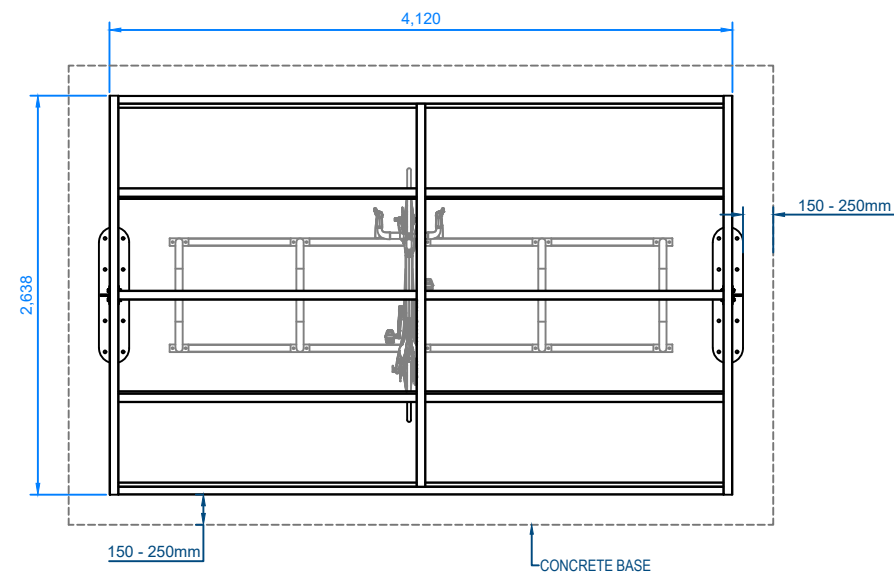


Perspective Outline

Not to Scale




Front View

Scale 1:50

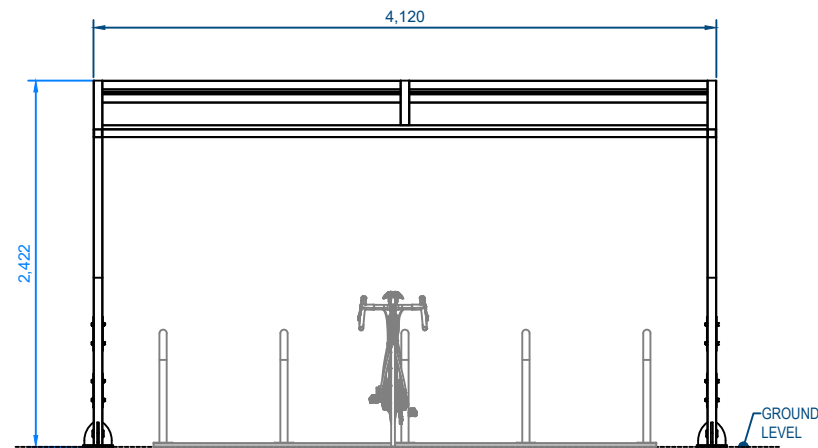

Side View

Scale 1:50

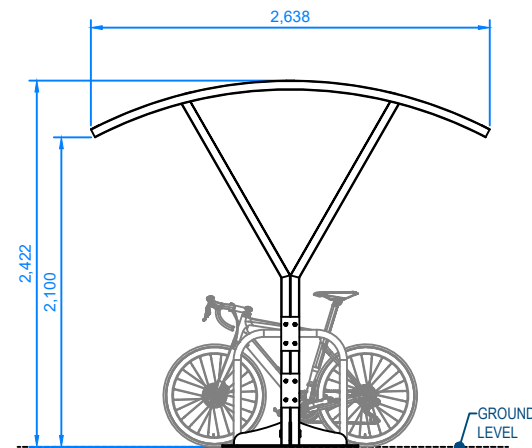

Technical Information

Framework:	60x60mm Strongbox Square Section
Standard Finish:	Mild Steel Galvanised
Optional Finishes:	Powder Coating to any Standard RAL Colour
Fixing Options:	Surface Mounted with Base Plates (SM) or Root Fixed (RF)
Roof:	5mm PET-G UV2 Clearview Sheeting
Size:	As Shown or Bespoke to customer's requirements to suit bike spaces required

Bike Capacity (Based on 800mm center) / Length:

10 no	4120mm
14 no	6150mm
20 no	8180mm
24 no	10210mm
30 no	12240mm

Concrete Base: Greater than the shelter foot print by 150 - 250mm all around

Note: Cycle stands not included

PRODUCT NAME:

CuvaBrella

SCALE: 1:40	SHEET SIZE: A3	DRAWN BY: AA
CHECKED BY: KB	DATE: 21/11/2025	
PRODUCT NO. :	SS-CS-CB-CH	

- All dimensions are in mm unless otherwise stated
- Any dimensions scaled from this drawing are taken at the reader's own risk



01730 719 292
info@bellsure.co.uk
bellsure.co.uk