




Top View

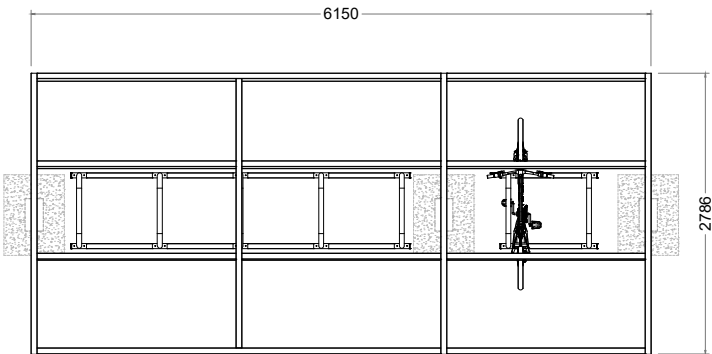


Perspective View

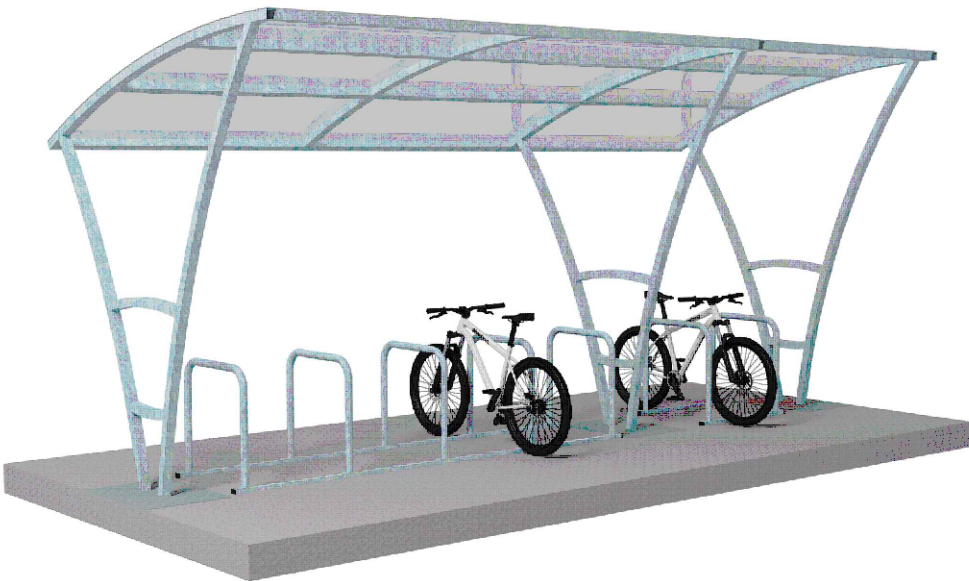

Front View

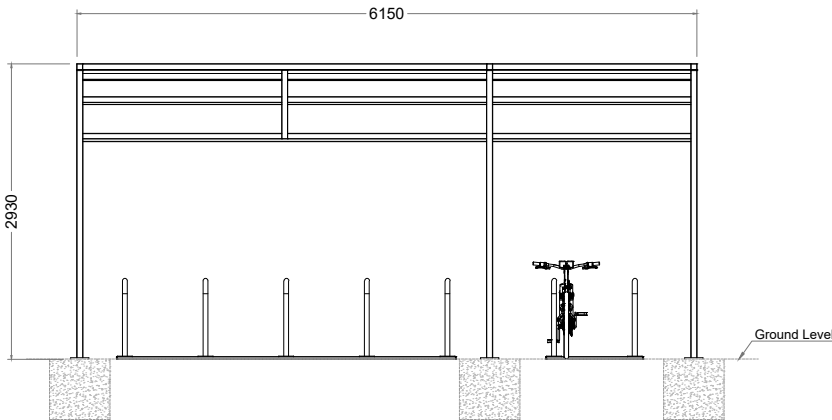

Side View

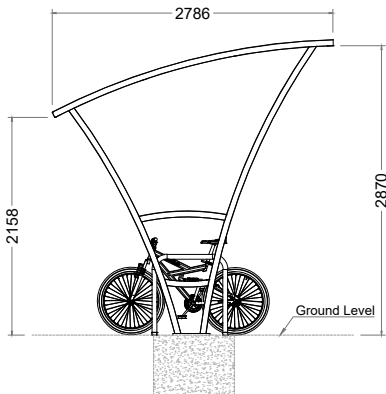

Technical information

Material:	Mild Steel
Finish:	Galvanised
Optional Finishes:	Powder-coating to any standard RAL colour
Framework:	60mm x 60mm Strongbox Square Section
Dimensions:	6150mm W x 2786mm D x 3470mm H (14 Bike spaces)
Bike Capacity:	This cycle shelter can be created to house a number of cycles - this particular shelter has 14 bicycle spaces.
Bike Capacity (Based on 800mm center) / Length:	10no 4120mm 14no 6150mm 20no 8180mm 24no 10210mm 30no 12240mm
Fixing Options:	Surface Mounted with Base Plate
Roof:	5mm PET-G UV2 Clearview Sheeting
Optional Extras:	Location identifiers, signage
BREEAM:	Our products will assist with achieving BREEAM rating
Product Warranty:	Two years

PRODUCT NAME:

CuvaRax

SCALE: 1:75	SHEET SIZE: A3	DRAWN BY: AA
CHECKED BY: KD	DATE: 24/11/2025	
PRODUCT NO. :		SSCS-CRX

- All dimensions are in mm unless otherwise stated
- Any dimensions scaled from this drawing are taken at the reader's own risk



Bellsure

01730 719 292
info@bellsure.co.uk
bellsure.co.uk