


LokBox Timber End Opening 2 Bike


Top View

Scale 1:25

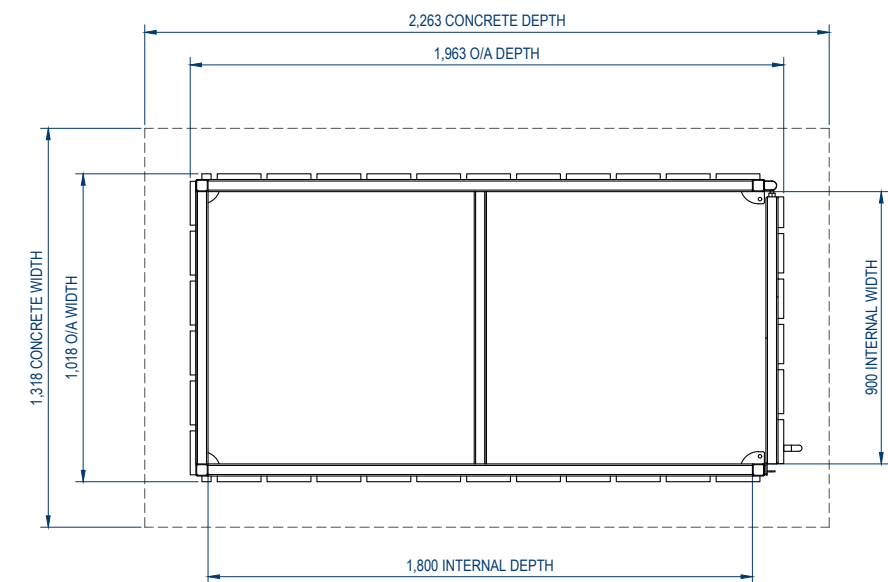


Linear Perspective

Not to Scale

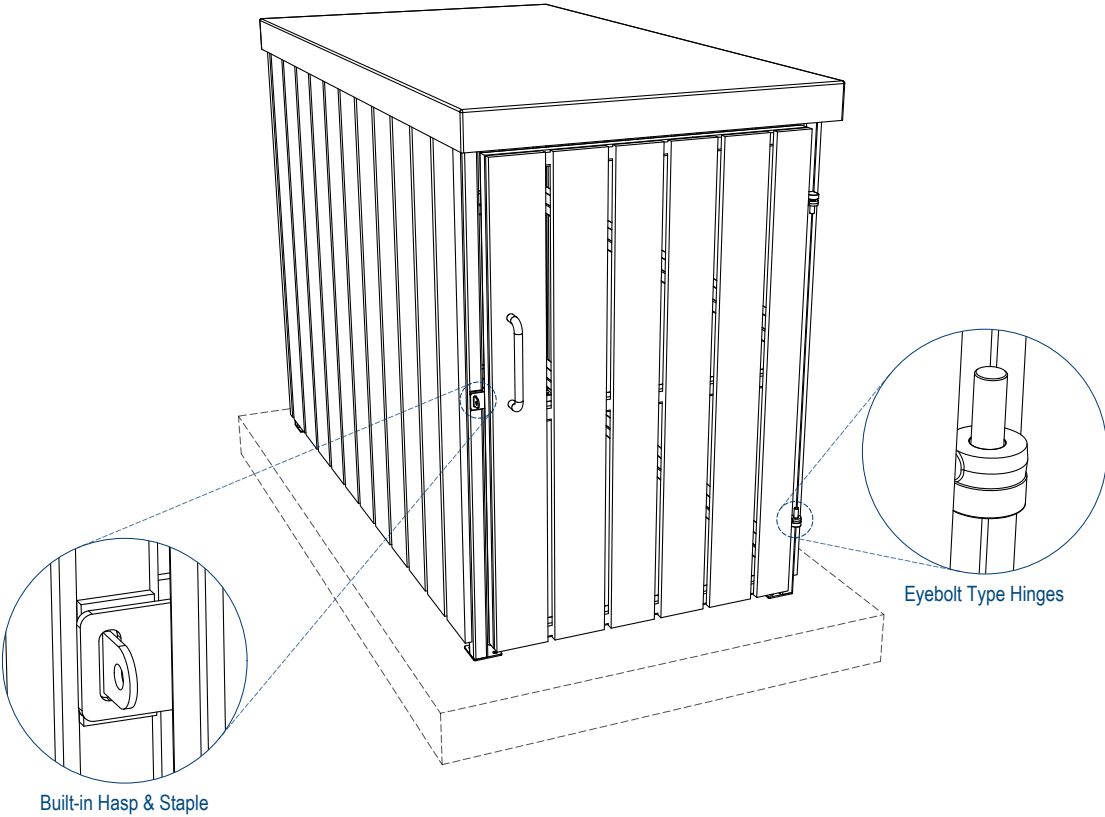


Side View

Scale 1:25

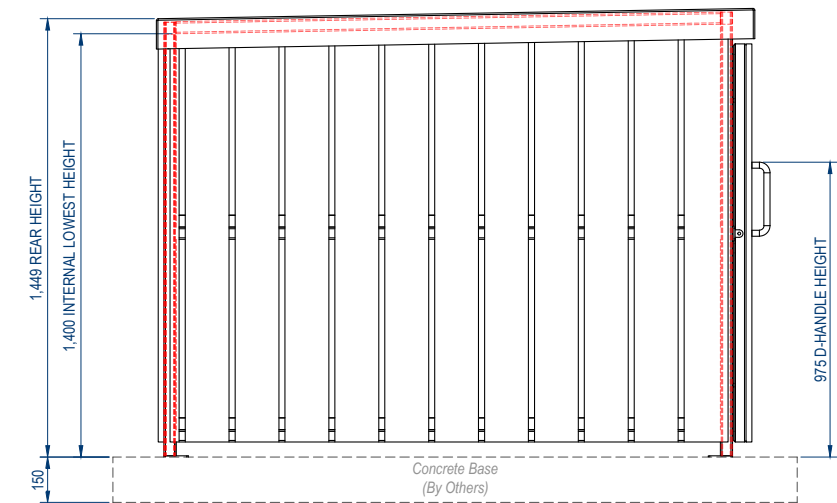

Front View

Scale 1:25

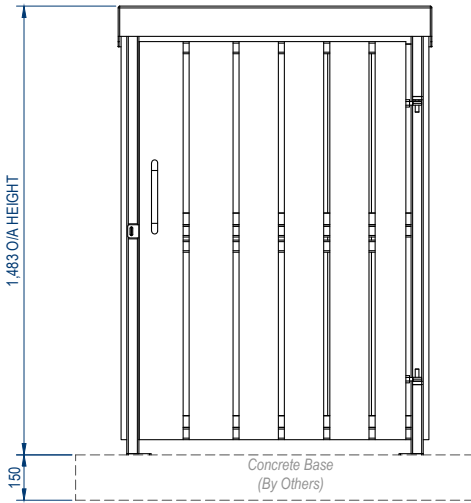

Technical information

Frameworks:	40x40x2.5mm Thk. Mild Steel Galvanised
Cladding:	Timber cladding with Scandinavian Redwood Pressure Treated Green 145x19x20mm Gaps
Dimensions:	900W x 1800D x 1400H (Internal)
Fixing Method:	Surface Mounted with Base Plates
Foundation:	Concrete 150mm around the extremities of shelter; 150mm minimum depth
Hinges:	Eyebolt type
Door Type:	Double Door with D-Pull handle
Locking System:	Built-in Hasp & Staple (Padlock by Others)
Roof Structure:	3mm Roof Sheet with 100mm Fascia Effect

PRODUCT NAME:

LokBox Timber End Opening 2 Bike

SCALE: AS SHOWN	SHEET SIZE: A3	DRAWN BY: AA
CHECKED BY: DF	DATE: 24.11.2025	
PRODUCT NO. :		

- All dimensions are in mm unless otherwise stated
- Any dimensions scaled from this drawing are taken at the reader's own risk



Bellsure

01730 719 292
info@bellsure.co.uk
bellsure.co.uk