



# CuvaCurve - Gated


Top View  
Scale 1:50

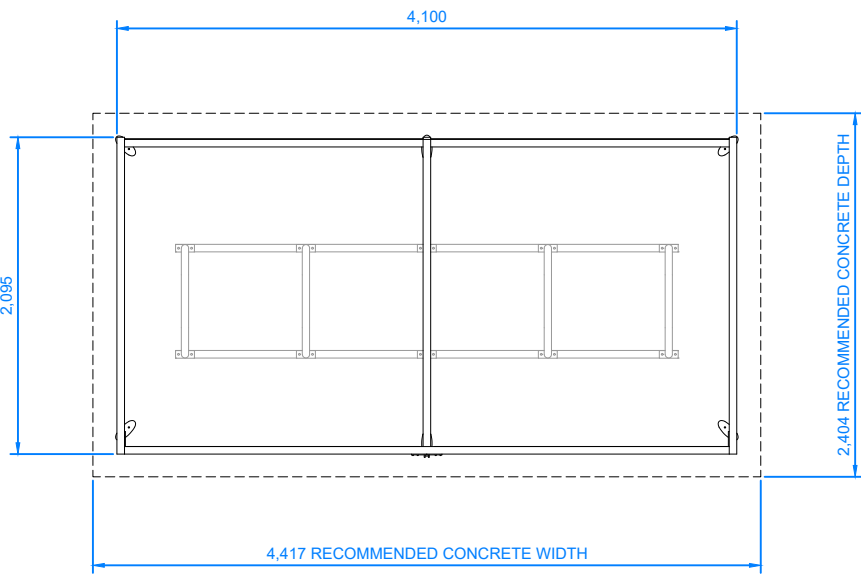


Perspective View  
Not to Scale

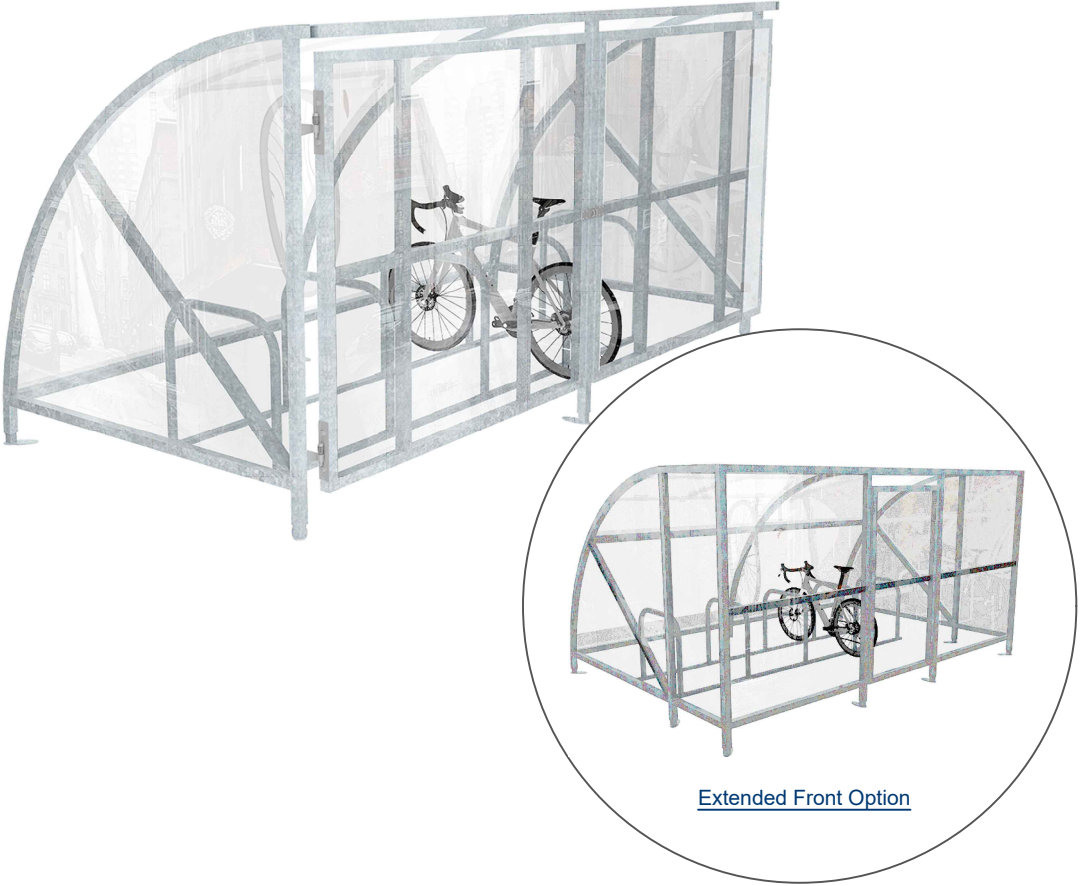

Front View  
Scale 1:50

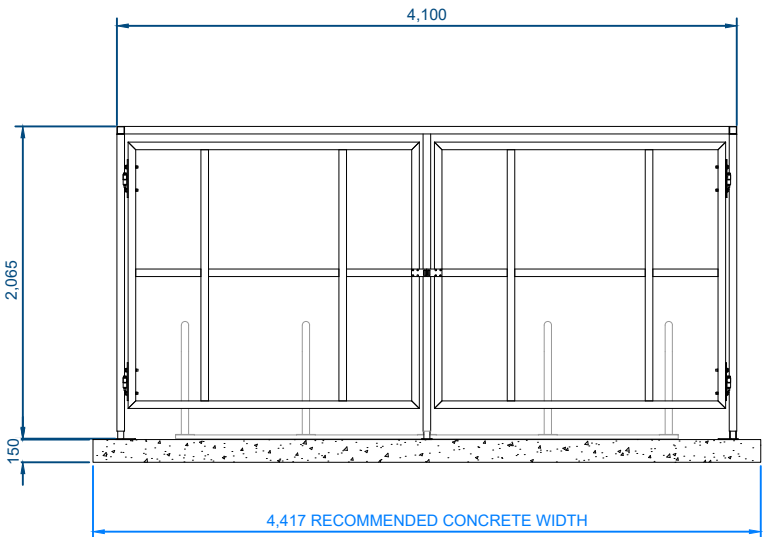

Side View  
Scale 1:50

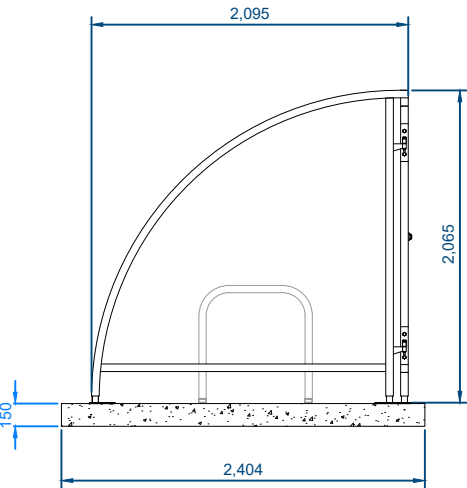

## Technical Information

|                              |   |
|------------------------------|---|
| Framework:                   | 50 x 50mm Strongbox Square Section                                                                                                   |
| Standard Finish:             | Mild Steel Galvanised   |
| Optional Finishes:           | Powder Coating to any Standard RAL Colour                                                                                            |
| Fixing Options:              | Surface Mounted with Base Plates or Root Fixed                                                                                       |
| Shelter Gates:               | 3mm PETG hinged gates   |
| Optional Extras for Gates:   | Sliding gates   |
| Locking of Gates:            | Hasp and Staple (Padlock by others)                                                                                                  |
| Optional Extras for Locking: | Manual digital lock, lock and keys                                                                                                   |
| Roof:                        | 3mm PET-G UV2 Clearview Sheeting   |
| Optional Extras:             | 5mm PET-G UV2 Clearview Sheeting, End Panels, Frame end Design, Cloaking, Mesh cladding instead of PETG or both                      |
| Size:                        | As Shown or Bespoke to customer's requirements to suit bike spaces required                                                          |
| Bike Capacity /Length:       | 6 2500<br>8 3300<br>10 4100<br>12 5000<br>14 6125<br>20 8150<br>24 10175<br>30 12200<br>34 14225<br>40 16250<br>44 18275<br>50 20300 |
| Concrete Base:               | To be greater than shelter foot print by 150mm to 250mm all around                                                                   |
| Note:                        | Cycle stands not included   |

PRODUCT NAME:

## CuvaCurve - Gated

|                             |                   |                 |
|-----------------------------|-------------------|-----------------|
| SCALE:<br>1:50              | SHEET SIZE:<br>A3 | DRAWN BY:<br>AA |
| CHECKED BY: KB              | DATE: 18/11/2025  |                 |
| PRODUCT NO. : SS-CS-CCU-GTD |                   |                 |

- All dimensions are in mm unless otherwise stated
- Any dimensions scaled from this drawing are taken at the reader's own risk