



CuvaModule Timber


Top View

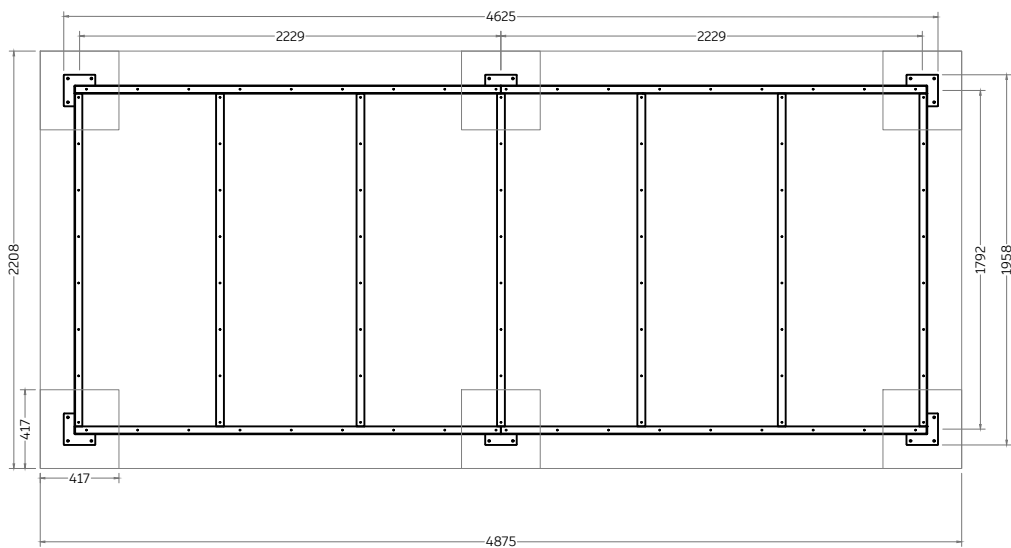


Perspective View

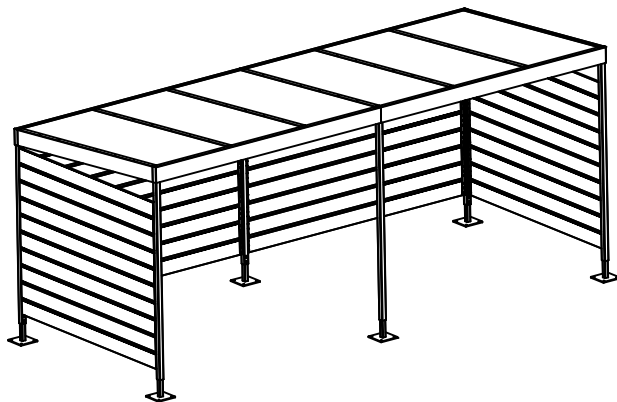

Front View

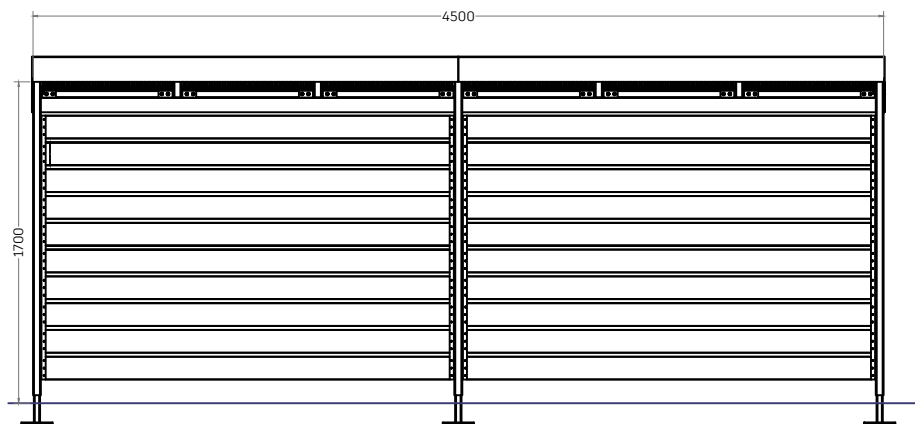

Side View

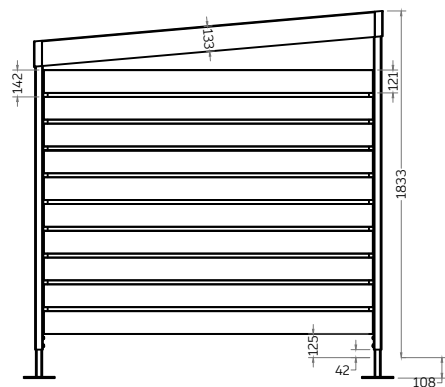

Technical information

Framework:	50mm x 50mm Mild Steel
Standard Finish:	Galvanised to BS EN ISO 1461:2022
Optional Finishes:	Powder Coated
Fixing:	Base Plate Mounted via 150mm x 150mm Plate
Cladding:	145mm x 20mm Scandinavian Redwood
Cladding Options:	Cedar, Sapele, Iroko, Thermopine and fire resistant, (other timber types to client requirements)
	Various finishes - to client requirements
	Horizontal or Vertical Planks. Timber with gaps, Hit and Miss, Tongue and Groove
	Decorative infill
Size:	5400mm x 2200mm x 2200mm (other sizes to client requirements)
Roof Options:	Polycarbonate (various types), Box Profile or Corrugated Sheetting
Guttering Options:	PVC, Galvanised Steel, Aluminium
Fascia Options:	Timber, PVC, Galvanised Steel, Aluminium
Other Options:	Secure (gated type, with or without internal mesh). Green roof

PRODUCT NAME:

CuvaModule Timber

SCALE: 1:40	SHEET SIZE: A3	DRAWN BY: DRF
----------------	-------------------	------------------

CHECKED BY:	JRB	DATE:	12/06/2026
-------------	-----	-------	------------

PRODUCT NO. :

- All dimensions are in mm unless otherwise stated
- Any dimensions scaled from this drawing are taken at the reader's own risk