



StorCompound Timber


Top View

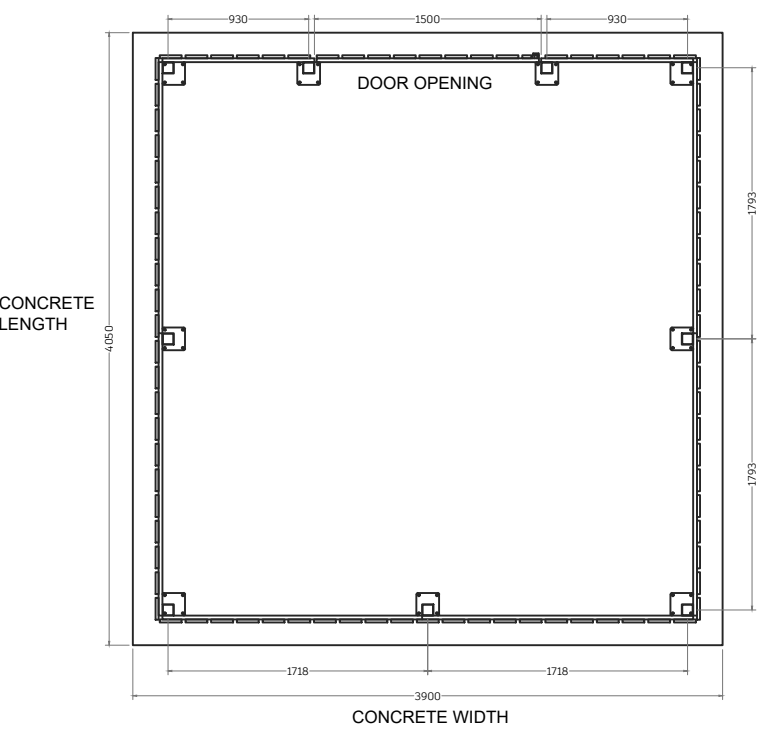


Perspective View

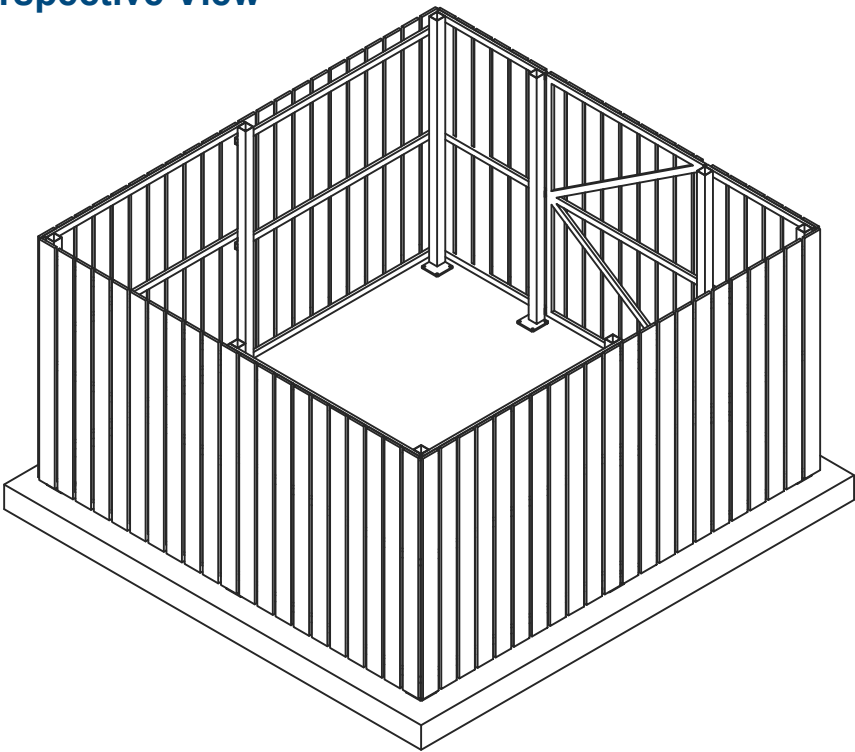

Front View

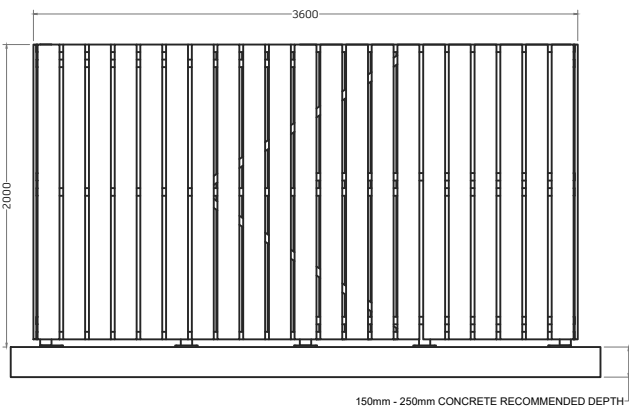

Side View

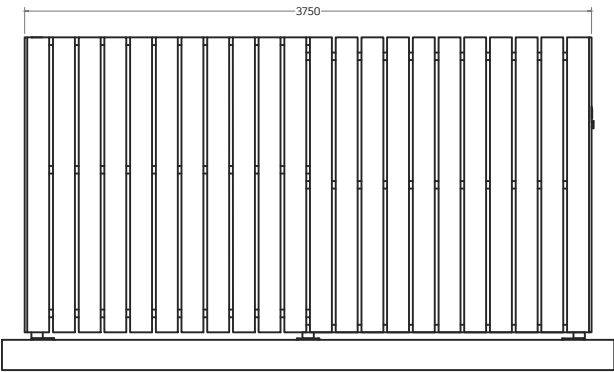

Technical information

Framework:	75mm x 75mm x 3mm Mild Steel
Standard Finish:	Galvanised to BS EN ISO 1461:2022
Optional Finishes:	Powder Coated
Fixing:	Base Plate Mounted via 150mm x 150mm Plates
Cladding:	145mm x 20mm Scandinavian Redwood
Cladding Options:	Cedar, Sapele, Iroko, Thermopine and fire resistant, (other timber types to client requirements)
	Various finishes - to client requirements
	Horizontal or Vertical Planks. Timber with gaps, Hit and Miss, Tongue and Groove
	Decorative infill
Size:	3600mm x 3750mm x 2000mm (other sizes to client requirements)
Gate:	Single Leaf
Gate Options:	Double Leaf or Sliding.
	Gate stays or Closers
Locking Options:	Digital Lock; Single or Double Sided Lever Latch, Keyed Deadlock (other types to client requirements)

PRODUCT NAME:

StorCompound Timber

SCALE: 1:50	SHEET SIZE: A3	DRAWN BY: DRF
CHECKED BY:	JRB	DATE: 03/06/2026

PRODUCT NO. :

- All dimensions are in mm unless otherwise stated
- Any dimensions scaled from this drawing are taken at the reader's own risk



Bellsure

01730 719 292
info@bellsure.co.uk
bellsure.co.uk